


North Elevation

LEGEND:	
1000 RW	1000 HIGH RETAINING WALL
750 RW	750 HIGH RETAINING WALL
1000 HORZ SCR	1000mm HIGH BALUSTRADE WITH 600mm DEEP HORIZONTAL PRIVACY SCREEN (REFER TO DETAILS DWG 1144/TP12)
1700 SCR	1700 HIGH PRIVACY SCREEN
A/C	AIR CONDITIONER CONDENSER
EX	EXISTING
HW	HIGHLIGHT WINDOW
OB	OBSCURE GLAZING TO MIN. 1700mm
RWT	RAINWATER TANK
ST	STORAGE
TPZ	TREE PROTECTION ZONE (REFER TO ARBORISTS REPORT DATED FEB. 2012)
WIN	HABITABLE WINDOW

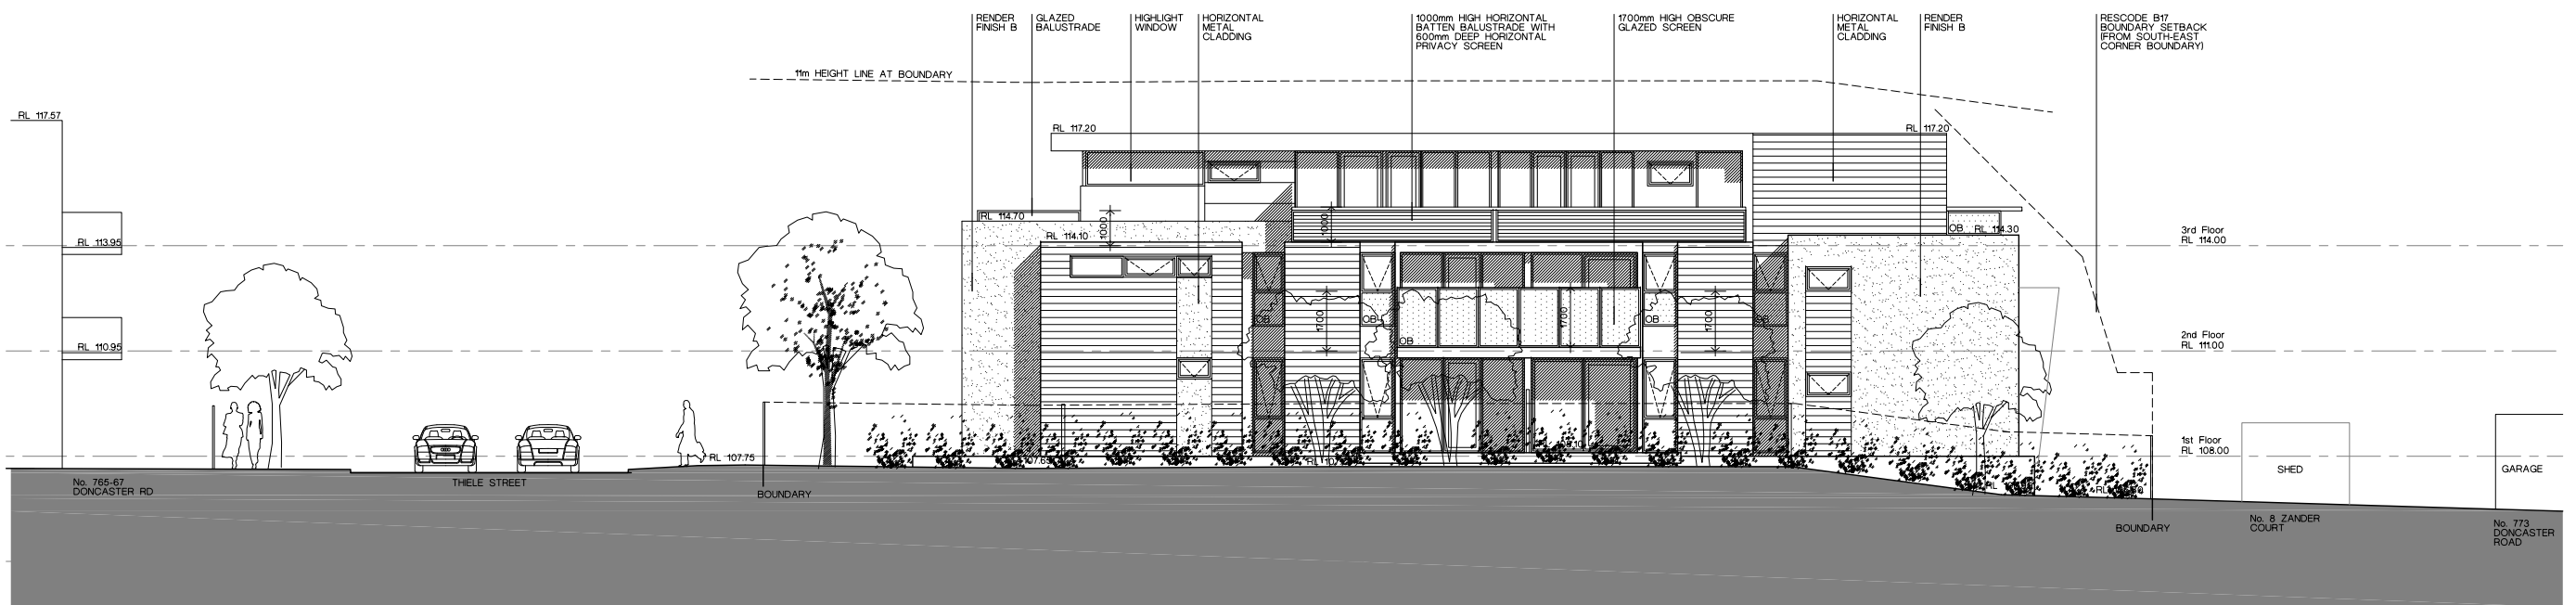

South Elevation