


ORIGINAL SIZE **A1** 0 10 20 30 40 50 60 70 80 90 100 150 200 mm DO NOT SCALE - IF IN DOUBT, ASK

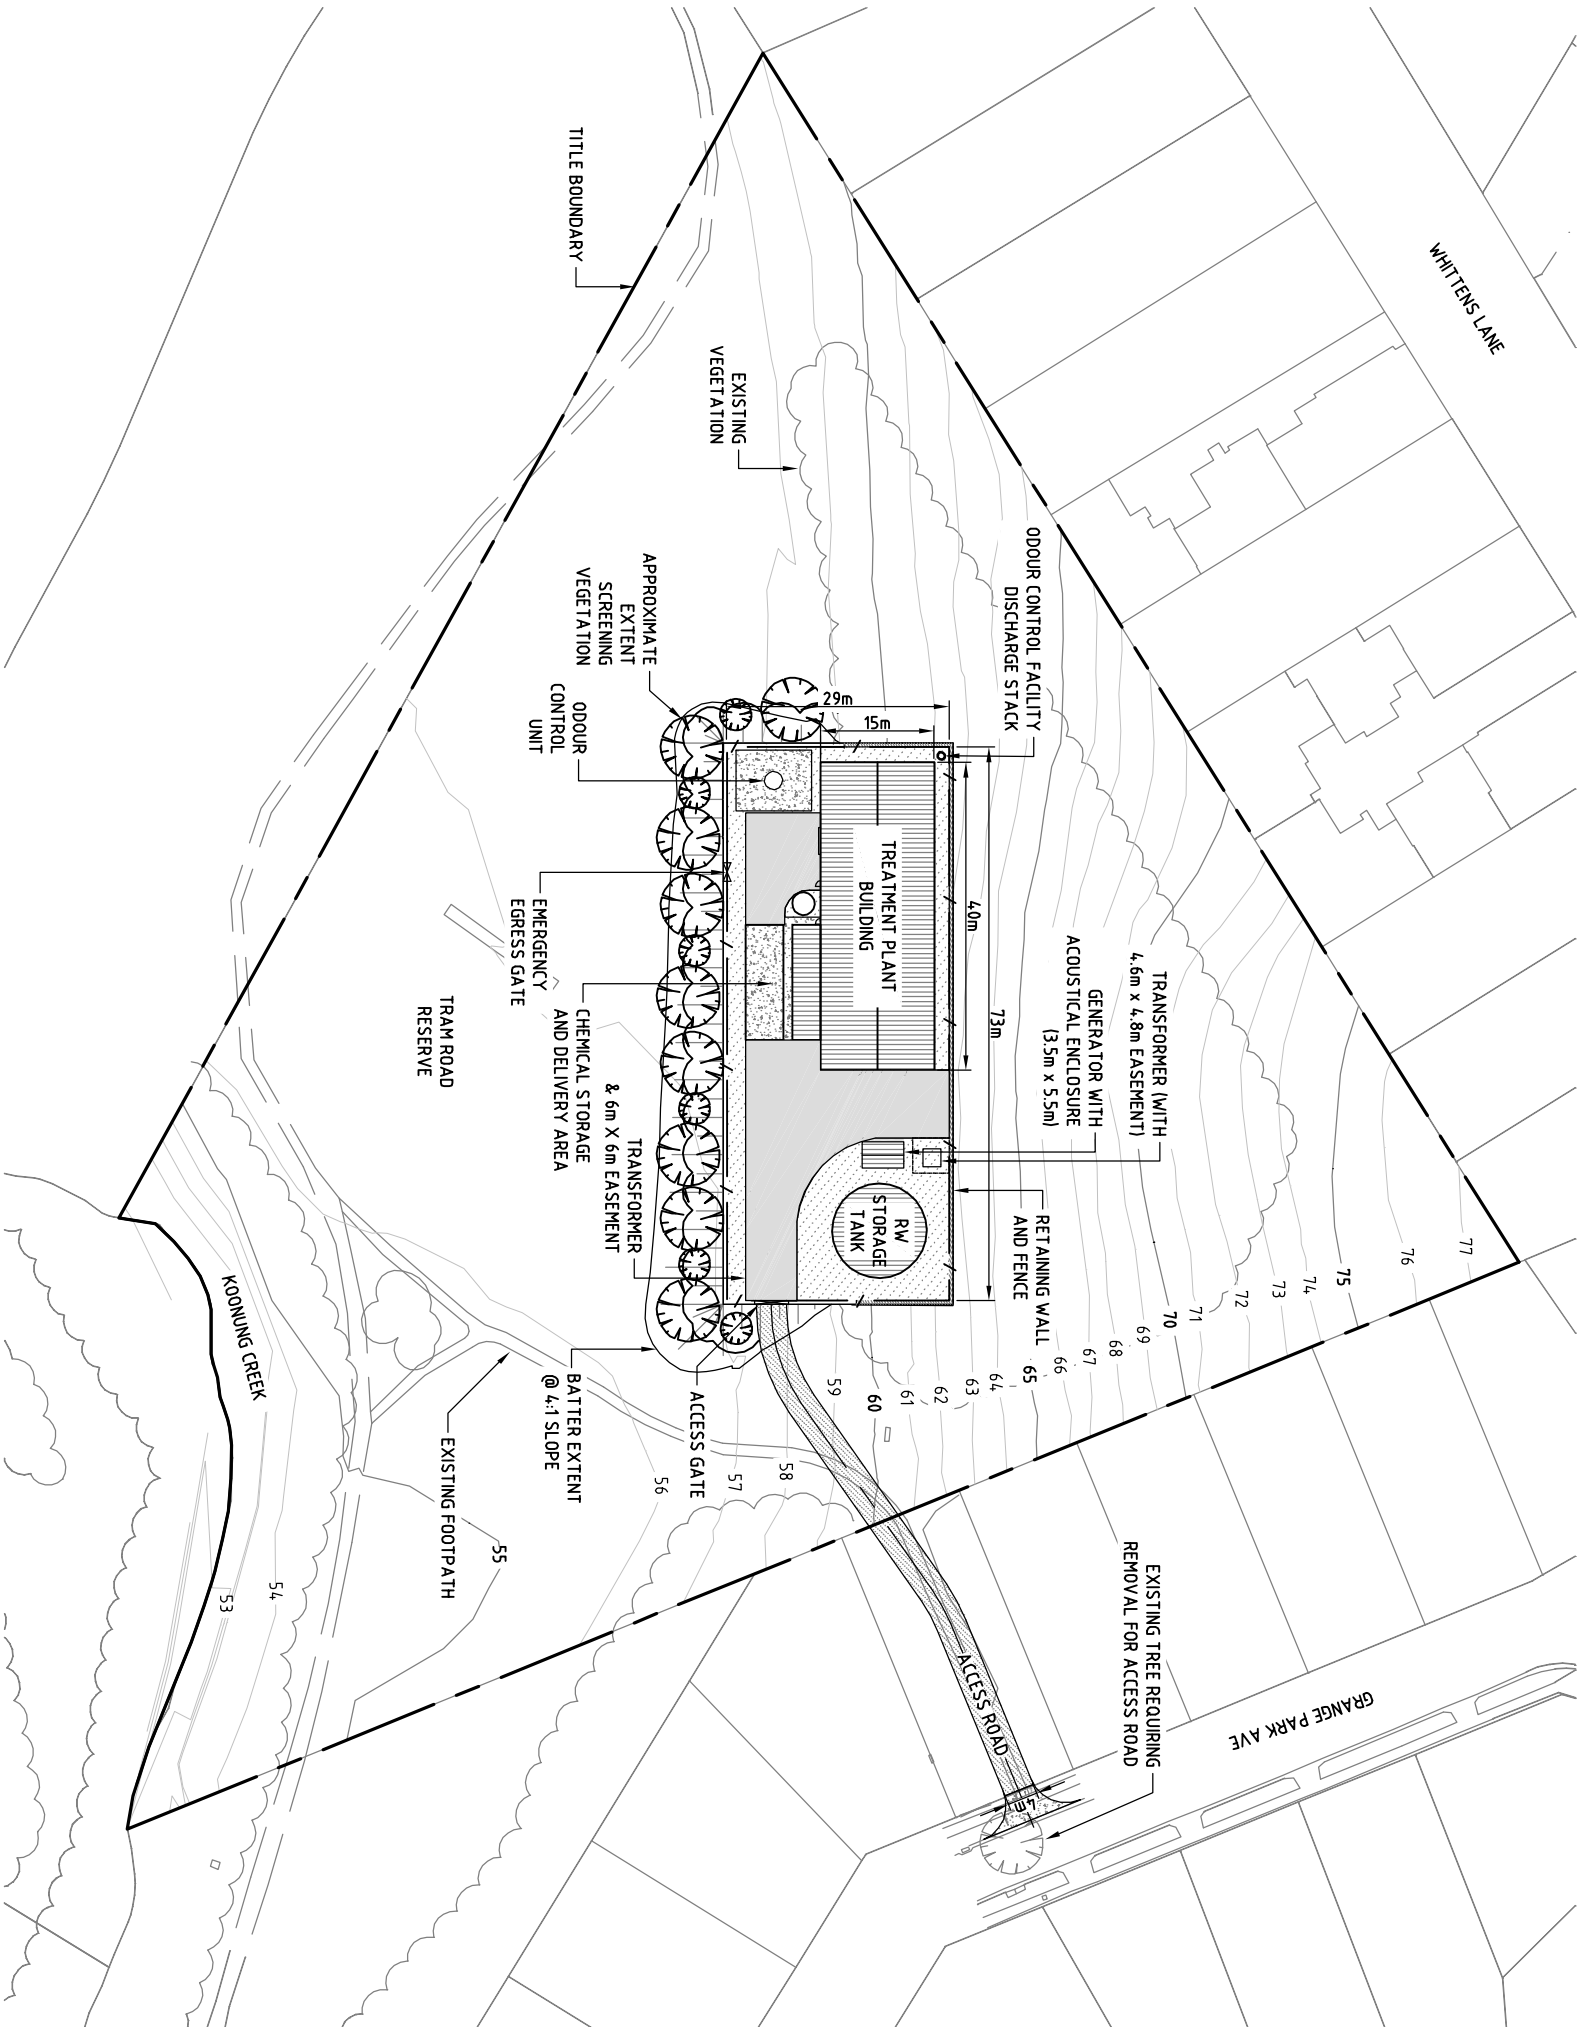

**LAYOUT PLAN**  
SCALE 1:1500

**LEGEND:**

- CONCRETE
- PAVEMENT
- CRUSHED ROCK
- GRAVEL
- RETAINING WALL
- BATTER
- ROOF
- ACCESS GATE
- TREE  
(BLACK=NEW, GRAY=EXISTING)
- VEGETATION EXTENT  
(BLACK=NEW, GRAY=EXISTING)
- TITLE BOUNDARY
- CONTOUR

REV	ISSUE FOR PLANNING PERMIT APPLICATION	REVISIONS	DATE
A	ISSUE FOR PLANNING PERMIT APPLICATION		

REV	DATE	BY	CHK	APP	DATE
JAN	AM	PA	AM	APP	06.02.12
JAN	DN	AM	CHK	APP	06.02.12

PROF. RESISTRATION	DATE
JAN	06.02.12

DESIGNED	DATE
WAYNE MITCHELL SUPERVISING	MAY. 11

DESIGNED	DATE
Jennell Mink	20/01/2012

DRAWN	DATE
Jennell Mink	20/01/2012

DESIGN CHECK	DATE
Amos Miallef	06.02.12

DESIGN CHECK	DATE
Peter Allen	06.02.12

APPROVED	DATE
Jennell Mink	06.02.12



**DONCASTER HILL RECYCLED WATER SCHEME  
RECYCLED WATER TREATMENT PLANT  
RWTP SITE  
GENERAL ARRANGEMENT**

FOR INFORMATION ONLY

PRELIMINARY

06.02.12

Scale: 1:1500  
Drawing No: A1284.300-02-01-C020A  
Rev: A